


SITE PLAN

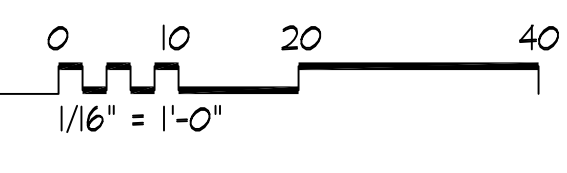

ISSUED FOR REVIEW

REVISIONS		DRAWN	APPR
NO.	DATE	REMARKS	

SWM APRIL 9 2020 TRACED - APPR - CHECK - APPR - SIGNED _____ LIC. EXP. _____
--

ISAKSEN GLERUM WACHTER, LLC  
 114 WEST MAIN STREET T / 217 328 1391  
 URBANA, ILLINOIS 61801 F / 217 328 1401




CHAMPAIGN COUNTY

PRELIMINARY SITE PLAN  
 REMODELING POD 400  
 BROOKENS ADMIN CENTER  
 URBANA ILLINOIS

FILE: 2025  
 DATE: APRIL 9 2020  
 SD1.1




POD 400  
 EXISTING FIRST FLOOR  
 20,100 GSF  
 ADDITIONAL FIRST FLOOR  
 350 GSF  
 EXISTING SECOND FLOOR  
 8,700 GSF  
 ADDITIONAL SECOND FLOOR  
 8,425 GSF

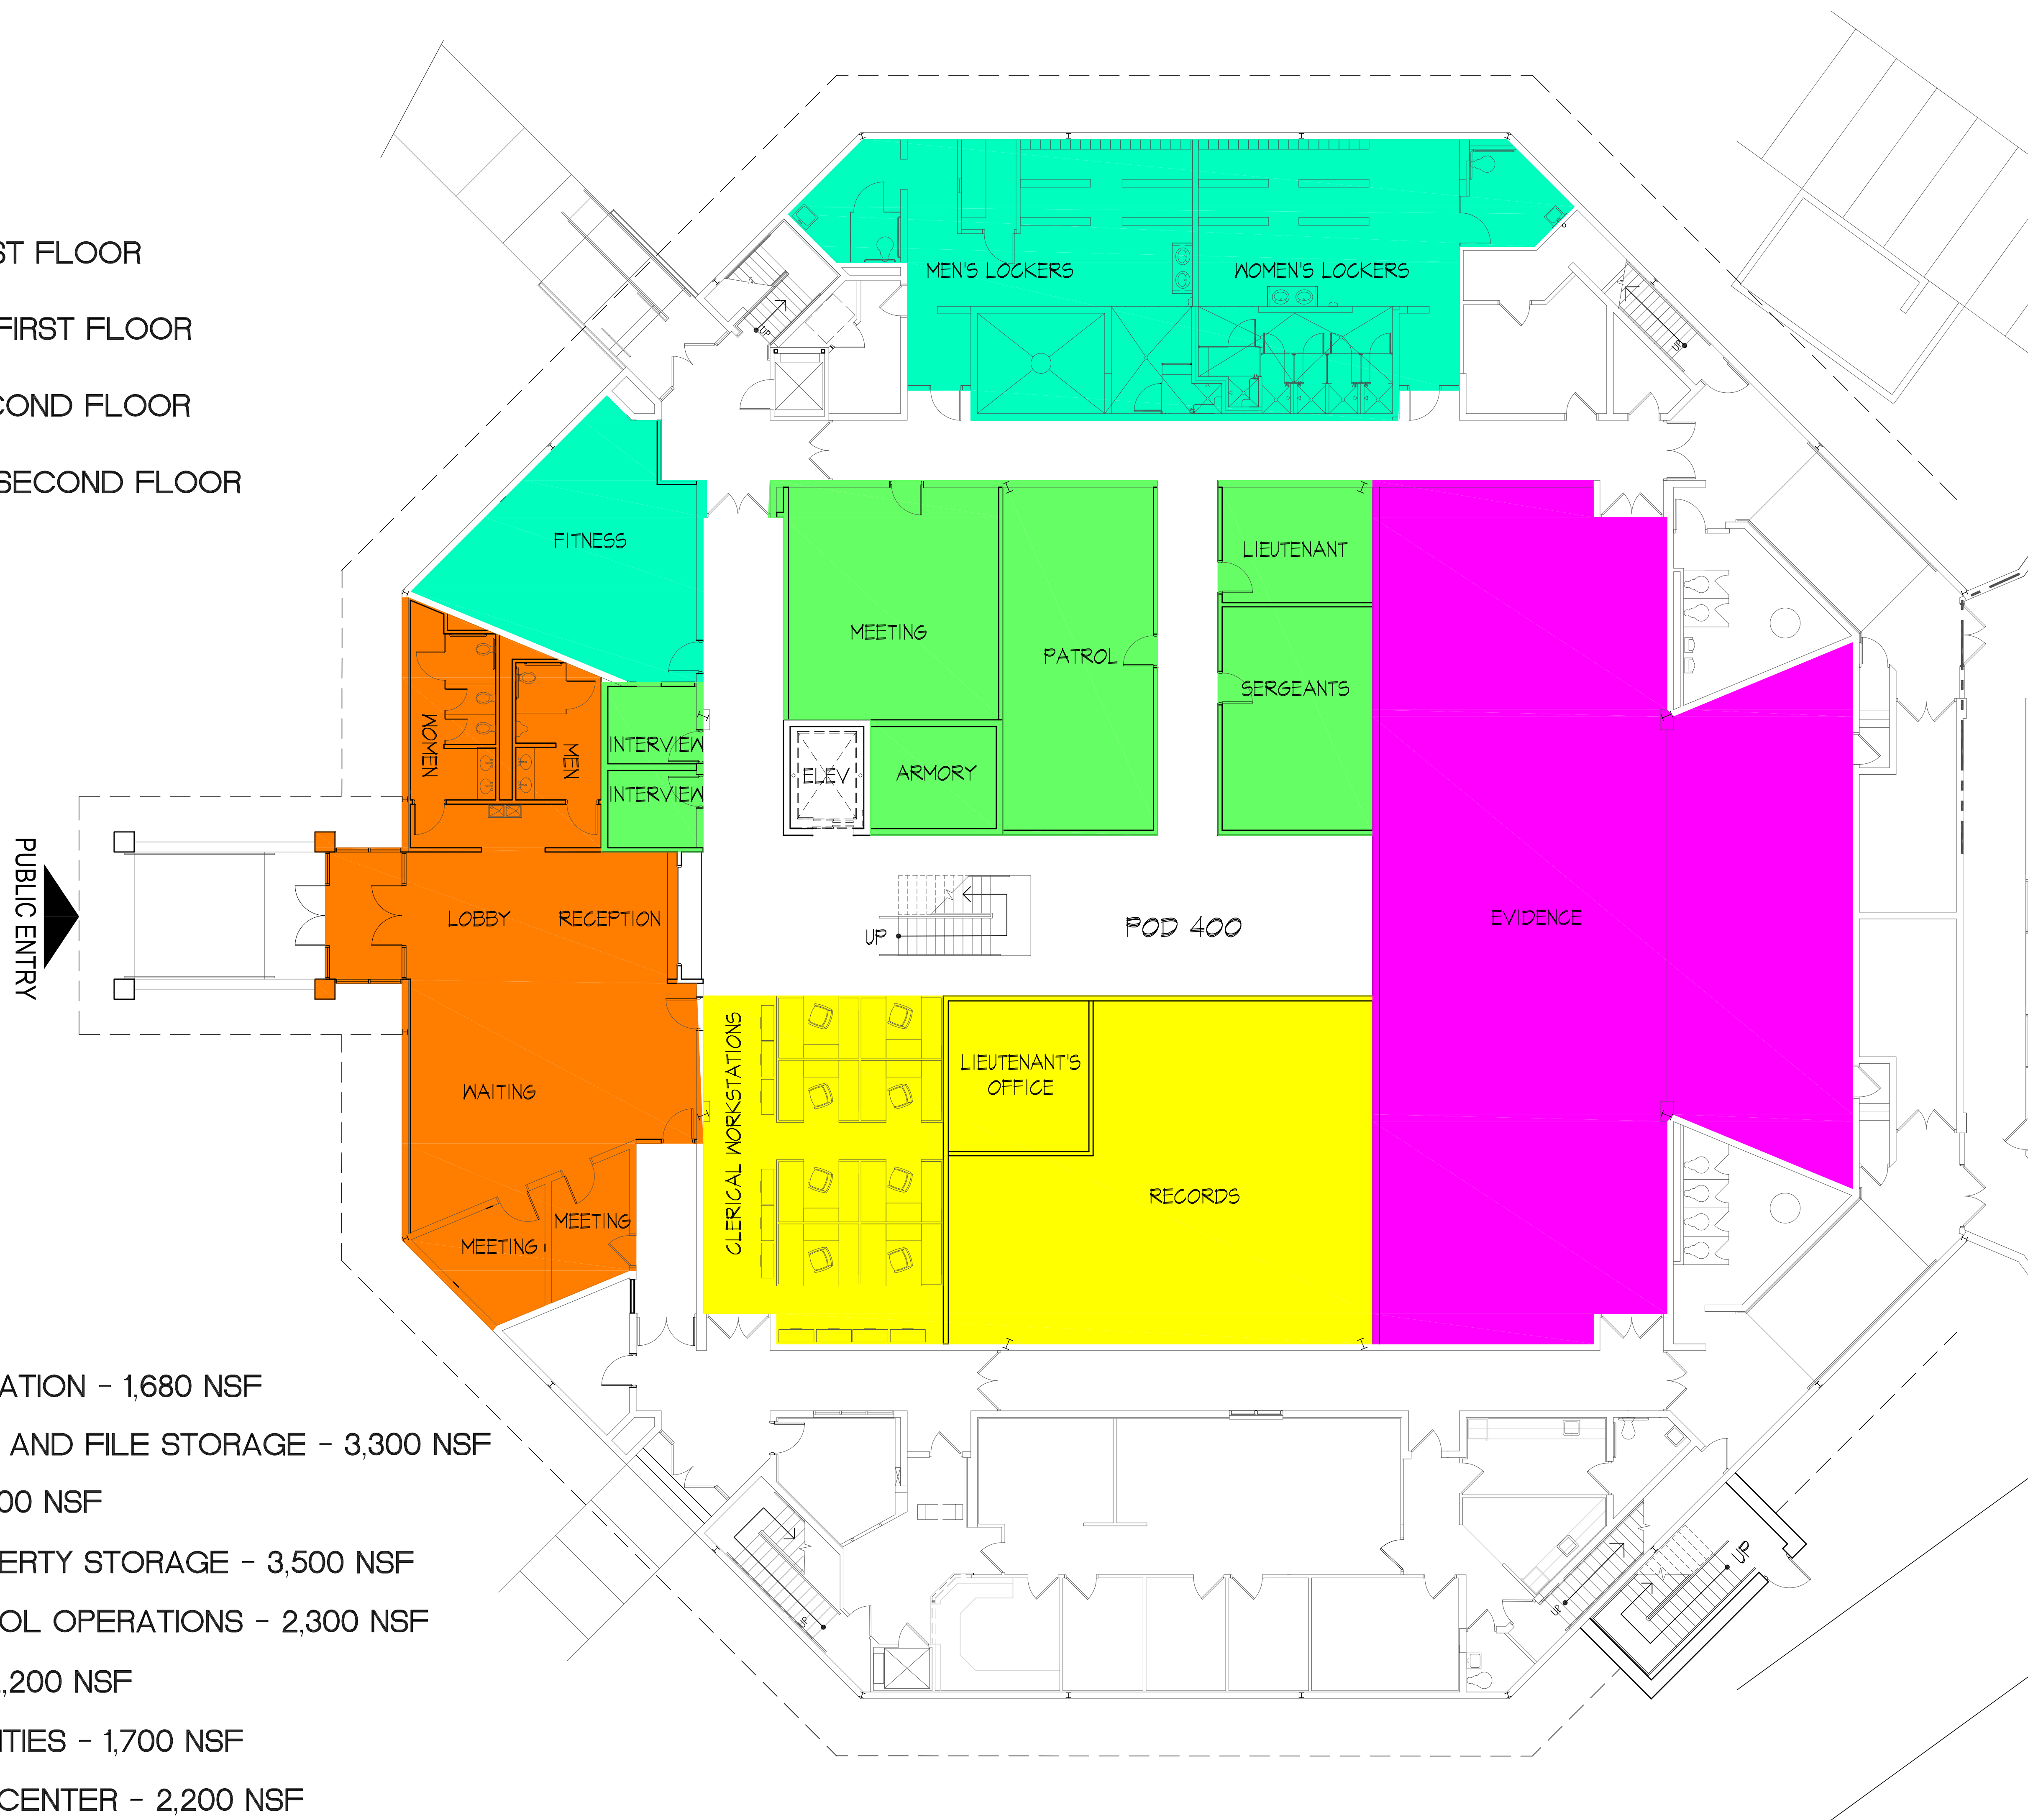

- SHERIFF'S ADMINISTRATION - 1,680 NSF
- RECORDS, CLERICAL AND FILE STORAGE - 3,300 NSF
- INVESTIGATIONS - 2,700 NSF
- EVIDENCE AND PROPERTY STORAGE - 3,500 NSF
- ENFORCEMENT/PATROL OPERATIONS - 2,300 NSF
- STAFF FACILITIES - 2,200 NSF
- PUBLIC LOBBY FACILITIES - 1,700 NSF
- IN SERVICE TRAINING CENTER - 2,200 NSF

PRELIMINARY FIRST FLOOR PLAN - POD 400  
 NORTH  
 0 5 10 20  
 1/8" = 1'-0"

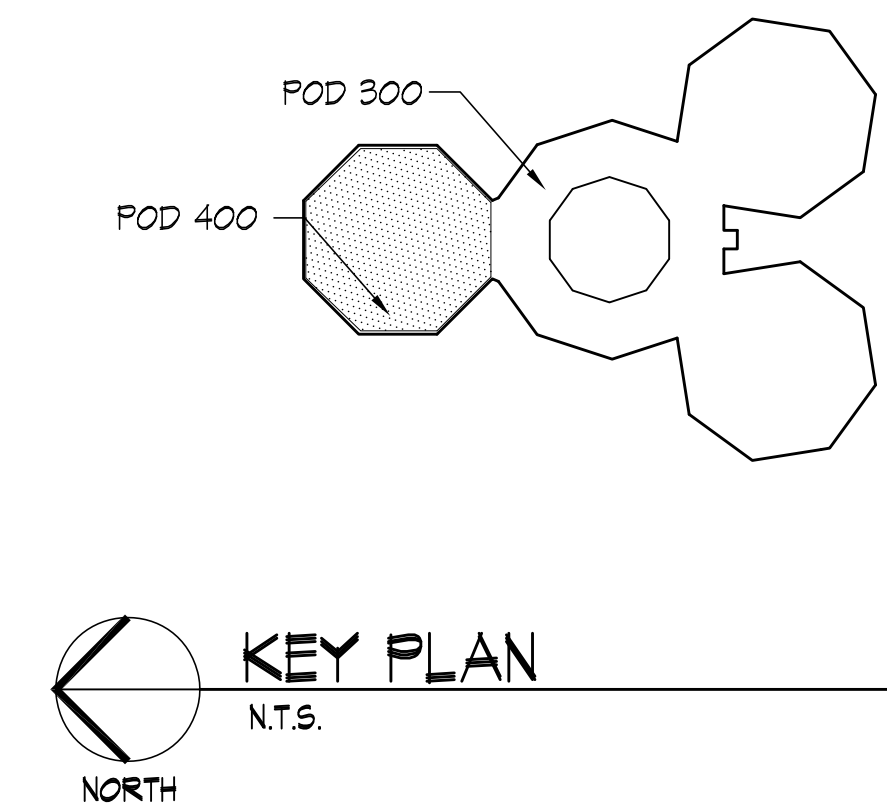

REVISIONS			DRAWN	APPR
NO.	DATE	REMARKS	SWW	APRIL 4 2020
			TRACED	APPR
			CHECK	APPR
				SIGNED _____ UC EXP. _____


ISAKSEN GLERUM WACHTER, LLC  
 114 WEST MAIN STREET T / 217 328 1391  
 URBANA, ILLINOIS 61801 F / 217 328 1401



PRELIMINARY FIRST FLOOR PLAN  
 REMODELING POD 400  
 BROOKENS ADMIN CENTER  
 URBANA ILLINOIS


FILE: 2025  
 DATE: APRIL 4 2020  
**A1.1**

ISSUED FOR REVIEW

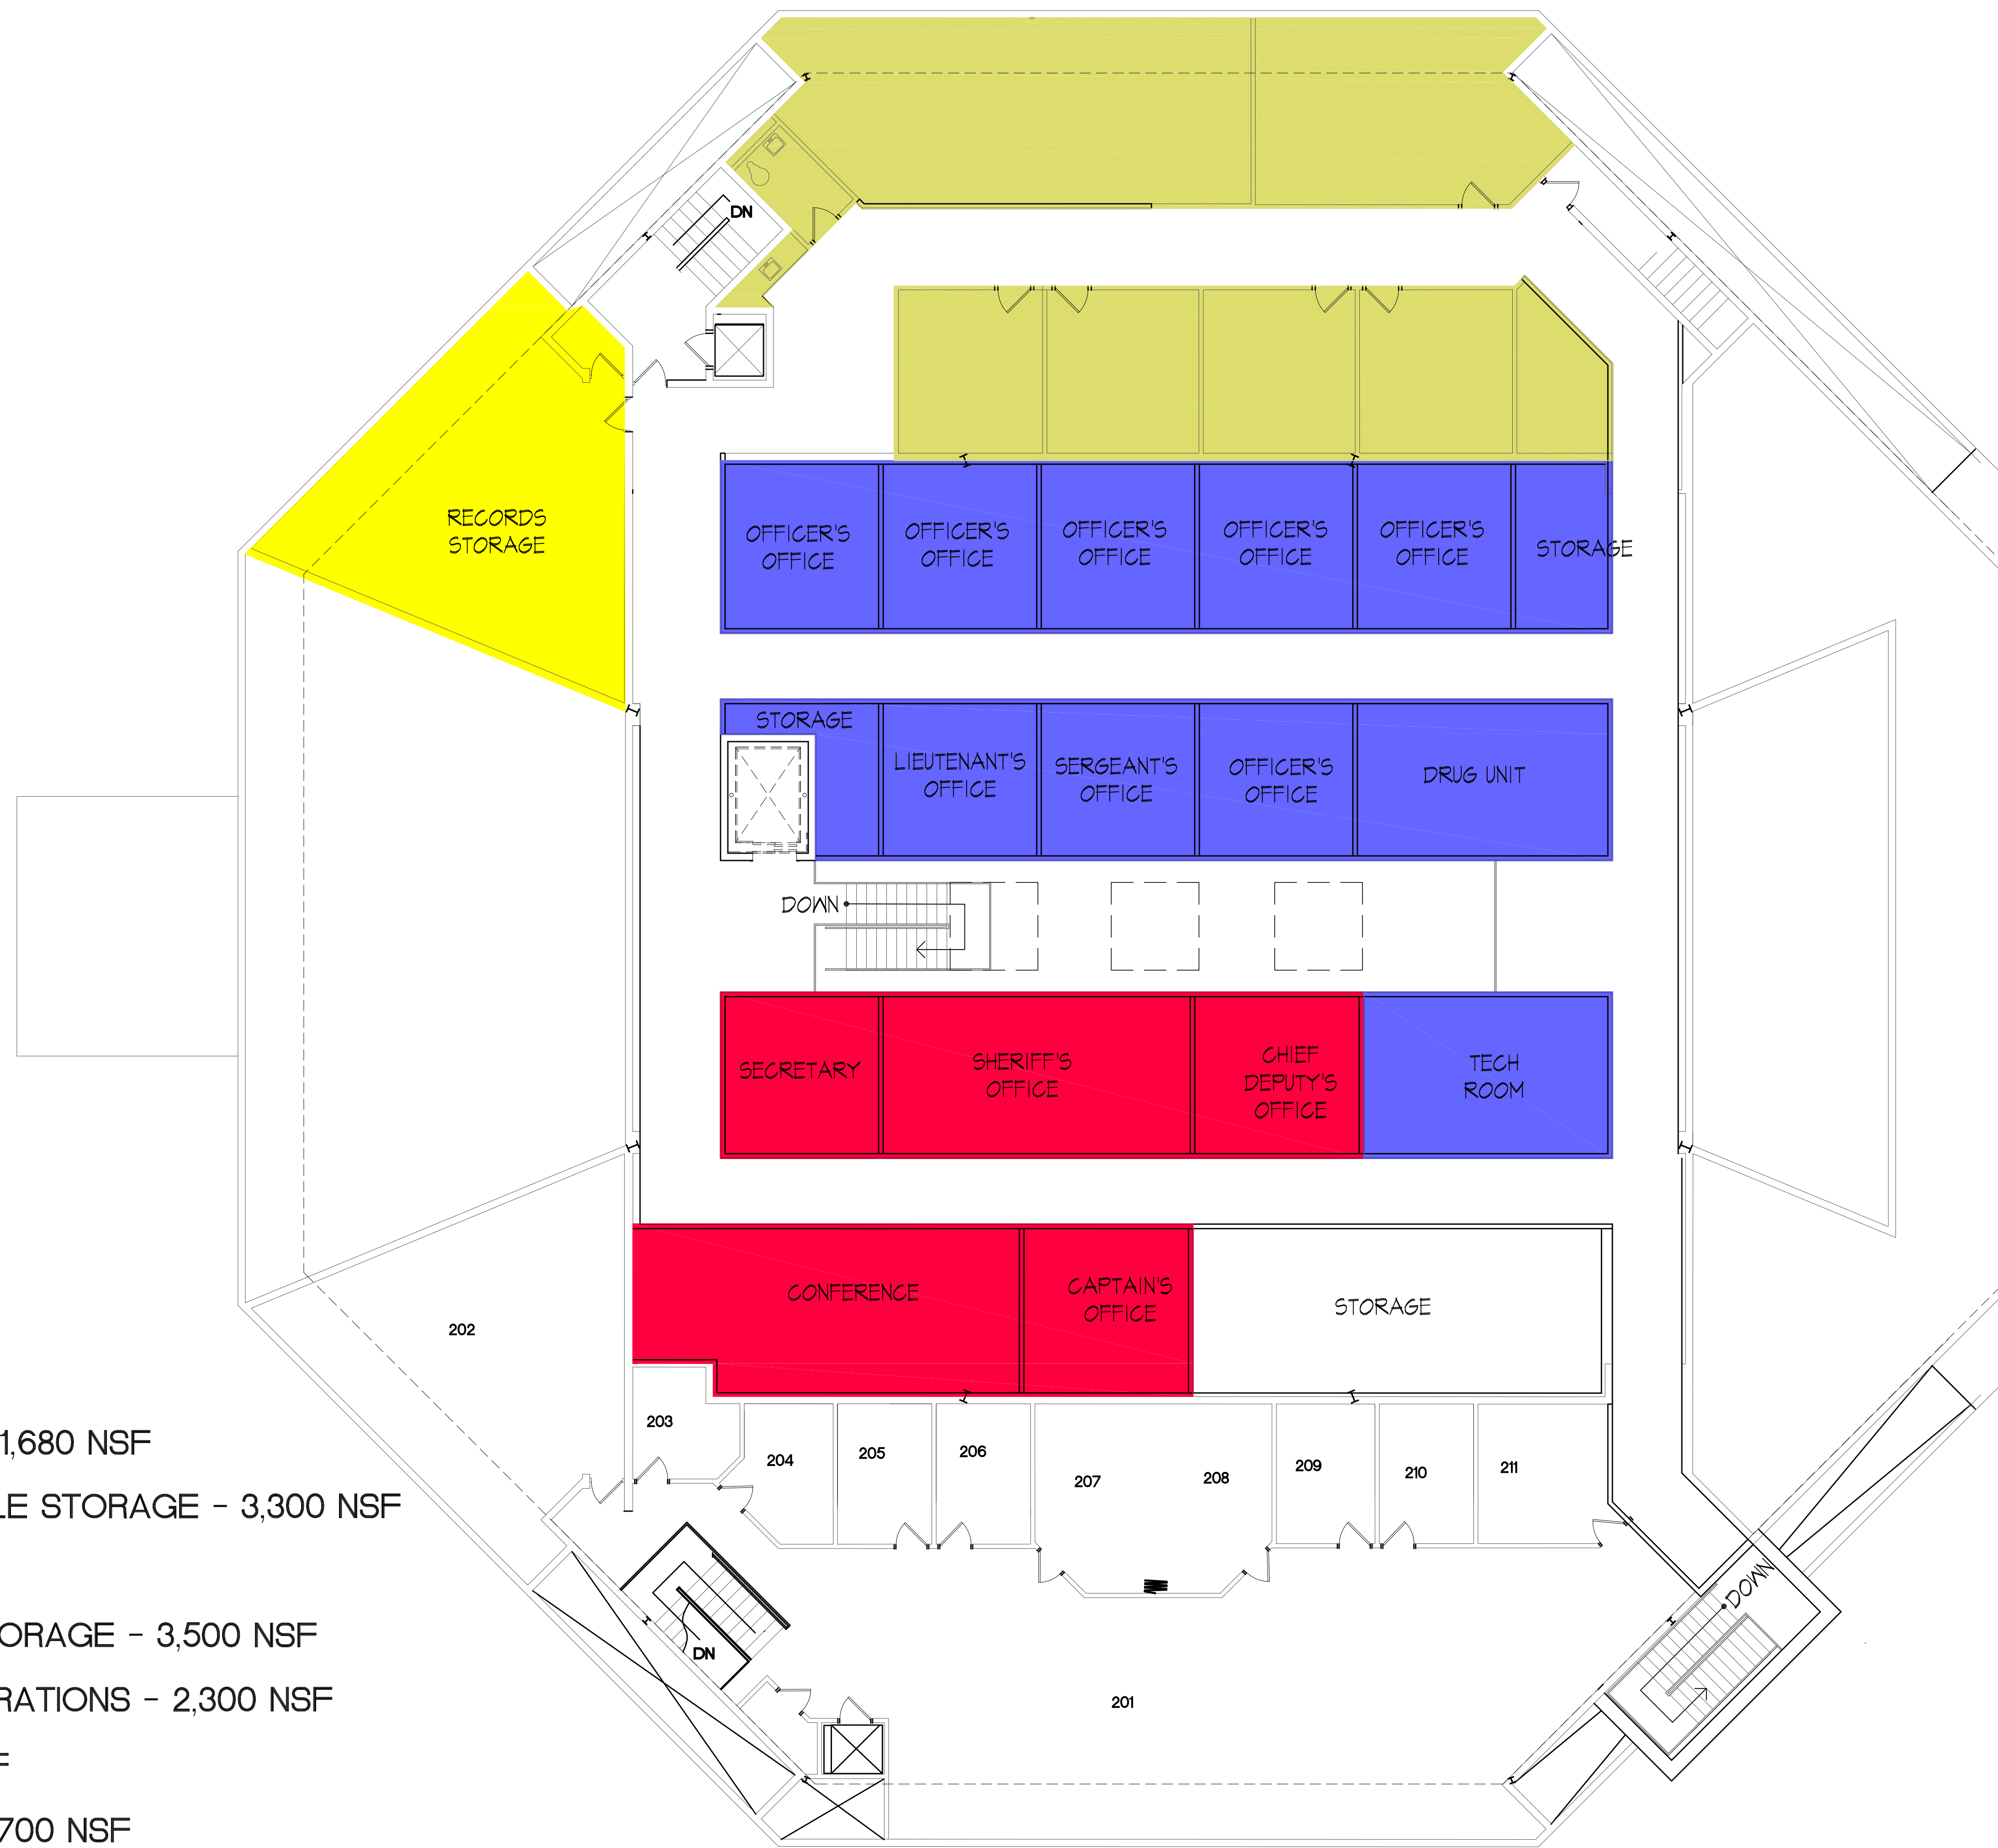

- SHERIFF'S ADMINISTRATION - 1,680 NSF
- RECORDS, CLERICAL AND FILE STORAGE - 3,300 NSF
- INVESTIGATIONS - 2,700 NSF
- EVIDENCE AND PROPERTY STORAGE - 3,500 NSF
- ENFORCEMENT/PATROL OPERATIONS - 2,300 NSF
- STAFF FACILITIES - 2,200 NSF
- PUBLIC LOBBY FACILITIES - 1,700 NSF
- IN SERVICE TRAINING CENTER - 2,200 NSF

PRELIMINARY SECOND FLOOR PLAN - POD 400 0 5 10 20  
1/8" = 1'-0"

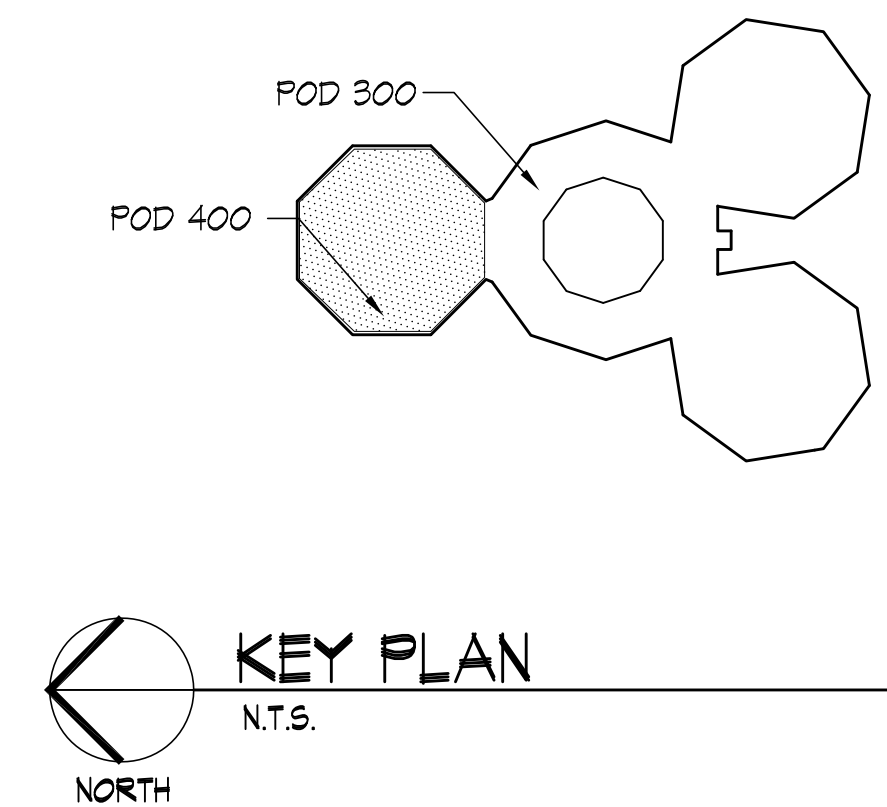

REVISIONS		DRAWN	APPR
NO.	DATE	REMARKS	SPW


ISAKSEN GLERUM WACHTER, LLC  
 114 WEST MAIN STREET T / 217 328 1391  
 URBANA, ILLINOIS 61801 F / 217 328 1401


PRELIMINARY SECOND FLOOR PLAN  
 REMODELING POD 400  
 BROOKENS ADMIN CENTER  
 URBANA ILLINOIS

FILE: 1255  
 DATE: 1 AUGUST 2013  
**A1.2**

ISSUED FOR BIDDING