



142

90

SW 1/4 - 23 - 19 - 8 E. 3rd

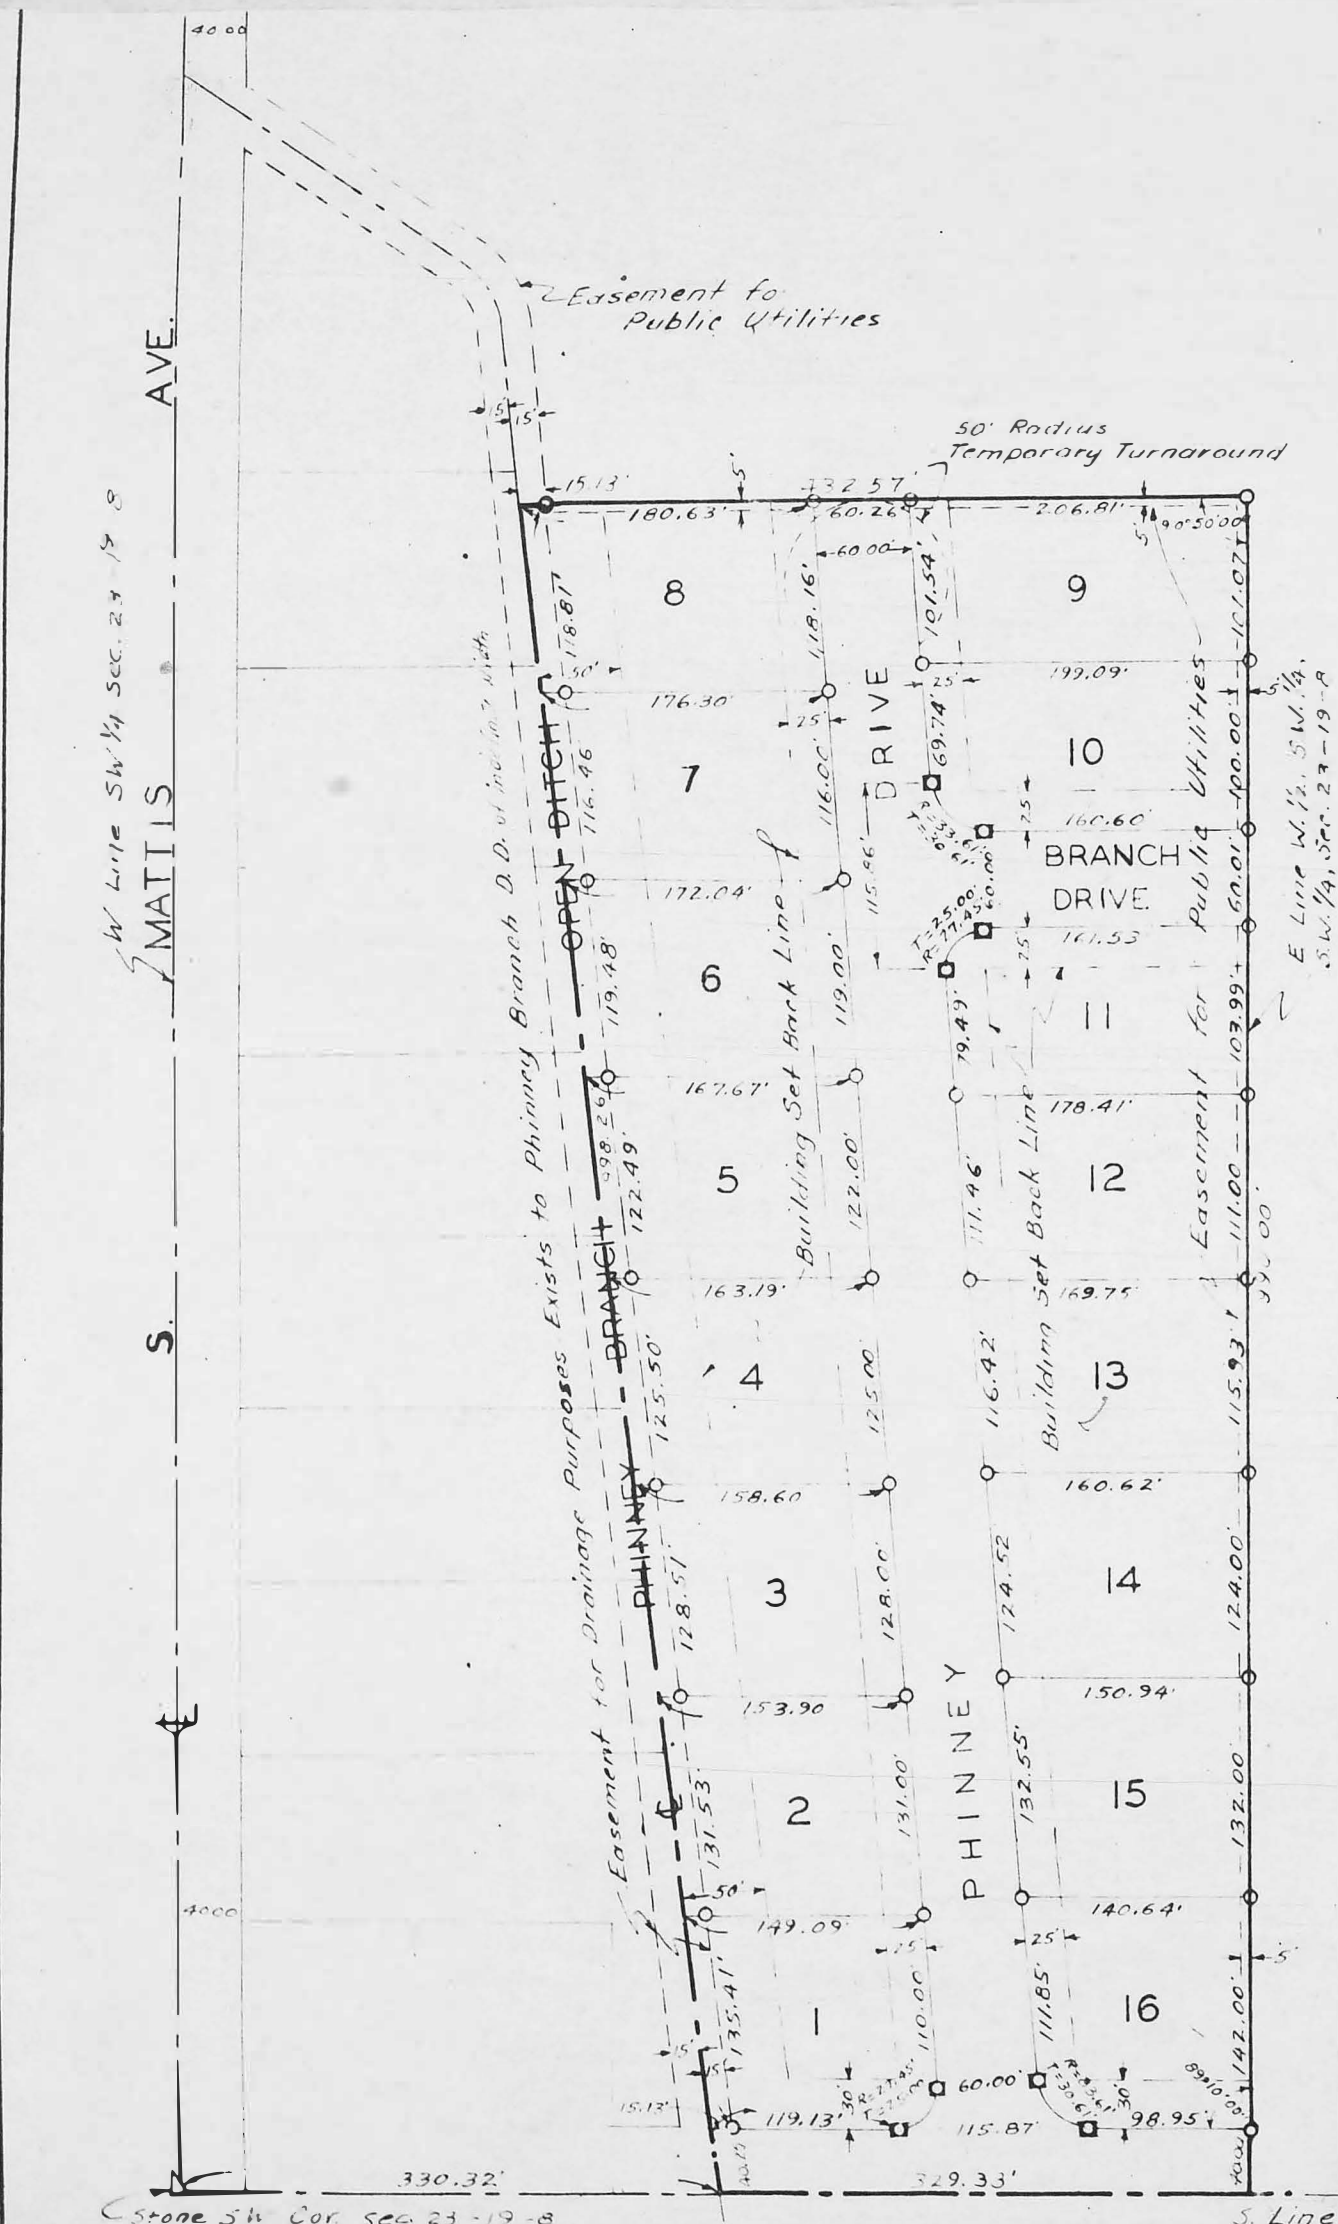

PHINNEY ACRES
IN CHAMPAIGN COUNTY, ILL.

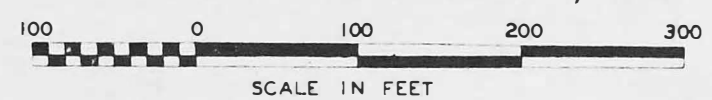

LEGAL DESCRIPTION

THE S. 1030 FT. OF THE E. 1/2, W. 1/2, SW 1/4, SW 1/4, AND THE S. 1030 FT. OF THE W. 1/2, W. 1/2, SW 1/4, SW 1/4, LYING E. OF THE C. OF THE DITCH ALL IN SEC. 23 TWP. 19N. R8E OF THE 3RD PM, CHAMPAIGN COUNTY, ILLINOIS

APPROVED:

THE CITY PLAN COMMISSION OF THE CITY OF CHAMPAIGN, ILL.

DATE: 7/2/57 BY: Richard H. Foley SEC.

APPROVED:

THE CITY COUNCIL OF THE CITY OF CHAMPAIGN, ILLINOIS.

DATE: 7/2/57 BY: Richard H. Foley MAYOR

ATTEST: Richard H. Foley CITY CLERK

- LEGEND
- DENOTES IRON PIPE MONUMENT SET IN CONCRETE
 - DENOTES IRON PIPE MONUMENT
 - P.C. DENOTES POINT OF CURVATURE
 - P.T. DENOTES POINT OF TANGENCY

APPROVED:

THE PLAT COMMITTEE OF THE BOARD OF SUPERVISORS OF CHAMPAIGN COUNTY, ILL.

BY: John Delbert Goodell

John Delbert Goodell

John Delbert Goodell

DATE: July 29 1957

BY: John Delbert Goodell
ILLINOIS LAND SURVEYOR NO. 14627
CHAMPAIGN, ILLINOIS

APRIL 26, 1957

FB 3.51 PR 2.4

Stone S.W. Cor. Sec. 23-19-8

S. Line SW 1/4, Sec. 23-19-8

Stone S.E. Cor. Sec. 23-19-8